

DWG. No. : KP-DMD-007
SHEET No. : 1 of 1

ALL DIMENSIONS ARE IN mm

F

F

E

E

D

D

C


C

B



B

A

A

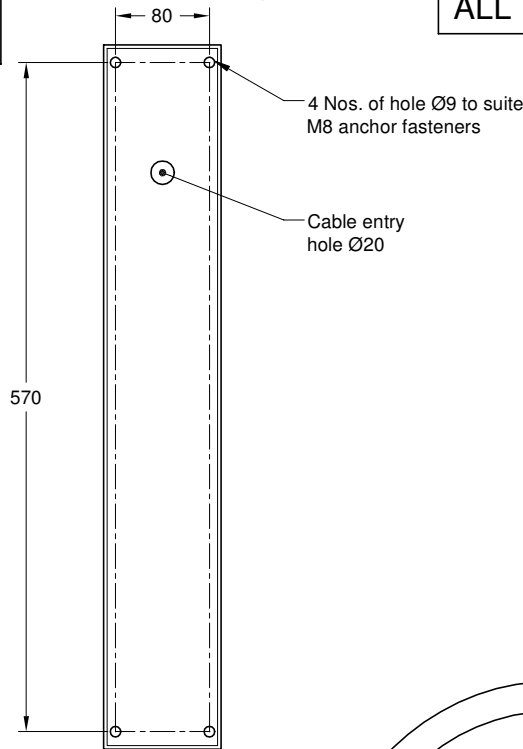

Mounting Detail
Scale: 1.5 : 1

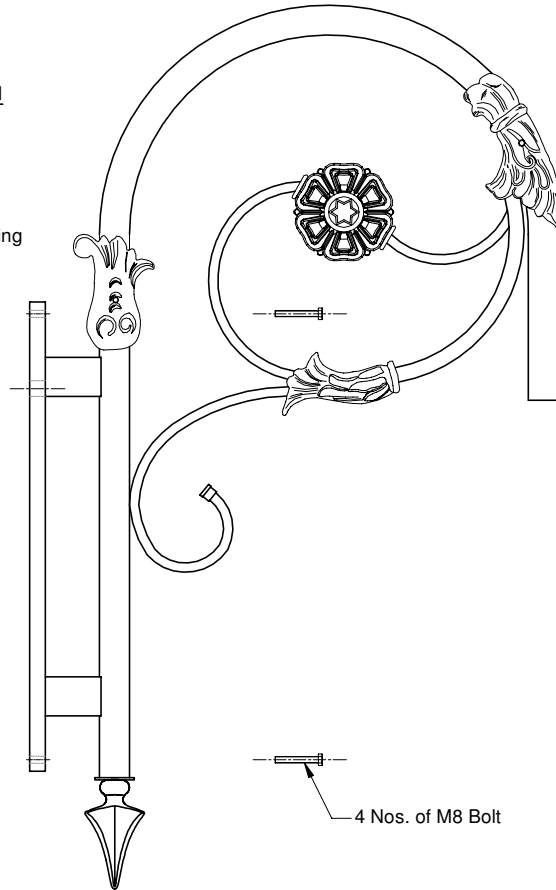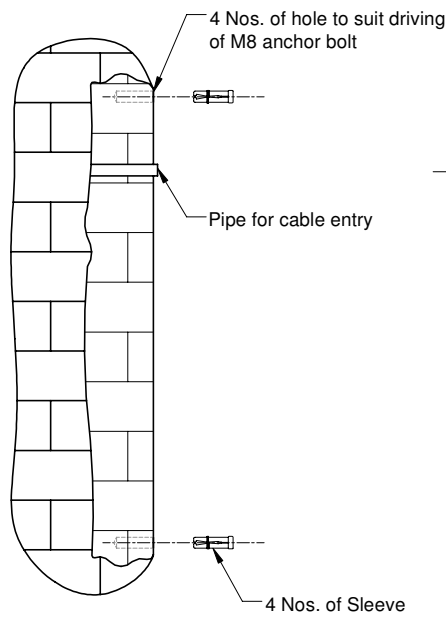

NOTE :

- 1. Pipe for cable entry shown is only for indicative.
- 2. Sleeve and anchor fasteners are not included in the scope of supply.

REV. No.	REVISION DETAILS	DATE	REVISED	CHD	APPD

DRAWN BASKAR	CHECKED	APPROVED	DATE 07-07-18	SCALE 1 : 10	MATERIAL -	Z:\KP\010.DETAIL MOUNTING DRAWING\KP - DMD - 007\REV 00.dwg
-----------------	---------	----------	------------------	-----------------	---------------	---

K-LITE INDUSTRIES
CHENNAI-600 058

DETAILED MOUNTING DRAWING FOR KP - W7 WALL BRACKET

	DRG. NO. KP-DMD-007	REV 00	SHEET 1 of 1
--	-------------------------------	-----------	-----------------